



Fristående villa i Rojales - Nyproduktion

ROJALES

775.000€

ID # N6685



329m²



4



4



352m²



- Pool: Privat
- Close To Schools
- Möbler
- Nära golbana
- Basement
- Pre-installed air conditioning

Lexington Realty

C/ Finlandia 19, Bl. 1, Loc. 2
Commercial Centre Gran Alacant
03130 Santa Pola, ALICANTE

Contact us

W: www.lexington-realty.com
T: +34 966 69 51 52
M: contact@lexington-realty.com





PLANTA BAJA (1/75)

PARCELA 05 **271.00 m²**
 SUPERFICIE CONSTRUIDA SÓTANO 180.50 m²
 SUPERFICIE CONSTRUIDA PLANTA BAJA 80.90 m²
 SUPERFICIE CONSTRUIDA PLANTA PISO 45.50 m²
 SUPERFICIE CONSTRUIDA TOTAL 306.90 m²
 SUPERFICIE CONSTRUIDA TOTAL COMPUTABLE 208.80 m²

Escala 1/75



SÓTANO (1/75)

PARCELA 05 **271.00 m²**
 SUPERFICIE CONSTRUIDA SÓTANO 180.50 m²
 SUPERFICIE CONSTRUIDA PLANTA BAJA 80.90 m²
 SUPERFICIE CONSTRUIDA PLANTA PISO 45.50 m²
 SUPERFICIE CONSTRUIDA TOTAL 306.90 m²
 SUPERFICIE CONSTRUIDA TOTAL COMPUTABLE 208.80 m²


Escala 1/75



PLANTA PISO (1/75)

PARCELA 05 **271.00 m²**
 SUPERFICIE CONSTRUIDA SÓTANO 180.50 m²
 SUPERFICIE CONSTRUIDA PLANTA BAJA 80.90 m²
 SUPERFICIE CONSTRUIDA PLANTA PISO 45.50 m²
 SUPERFICIE CONSTRUIDA TOTAL 306.90 m²
 SUPERFICIE CONSTRUIDA TOTAL COMPUTABLE 208.80 m²

Escala 1/75

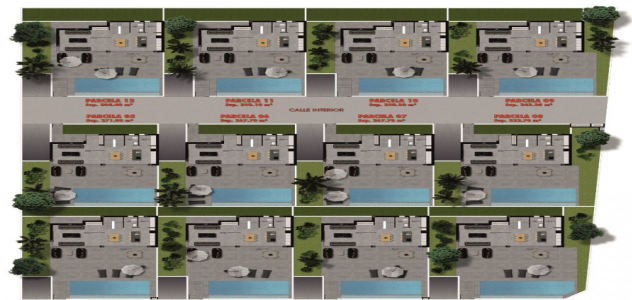

PLANTA BAJA GENERAL (1/250)

Escala 1/250



Beskrivning

NEW BUILD VILLAS IN ROJALES

Beautiful New Build villas in Rojales.

Villas build over 3 floors, with 4 bedrooms and 4 bathrooms, open plan kitchen with the lounge area, fitted wardrobes, private solarium, basement, double garage and private garden with the pool.

In addition, the unbeatable climate of the area, the garden, the terraces and the pool will leave you captivated, wanting to stay to enjoy and relax as long as you can in this beautiful villa.

Villas located just 2 minutes from La Marquesa Golf, 5 minutes to the urban centre and 10 minutes by car from the spectacular beaches of Guardamar del Segura.

Rojales it is a lovely village with all services such as supermarkets, pharmacies, banks, restaurants and natural park located very close to the villas.

There are several golf courses close by as well as water parks in nearby Rojales and Torrevieja.

Alicante & Murcia airports are 45 minutes drive away.

Läge

Rojales, Costa Blanca Söder, Alicante



Lexington Realty

C/ Finlandia 19, Bl. 1, Loc. 2
Commercial Centre Gran Alacant
03130 Santa Pola, ALICANTE

Contact us

W: www.lexington-realty.com
T: +34 966 69 51 52
M: contact@lexington-realty.com

